
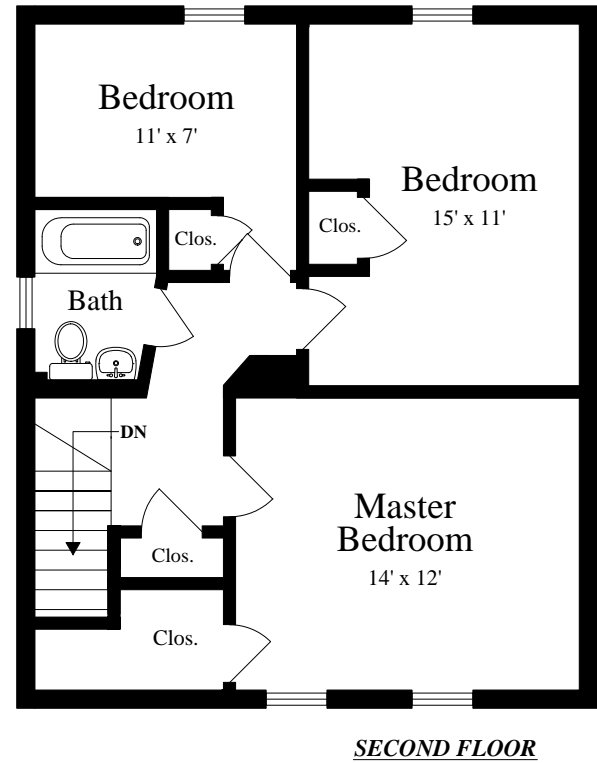



Express Floor Plan

PDF Sample

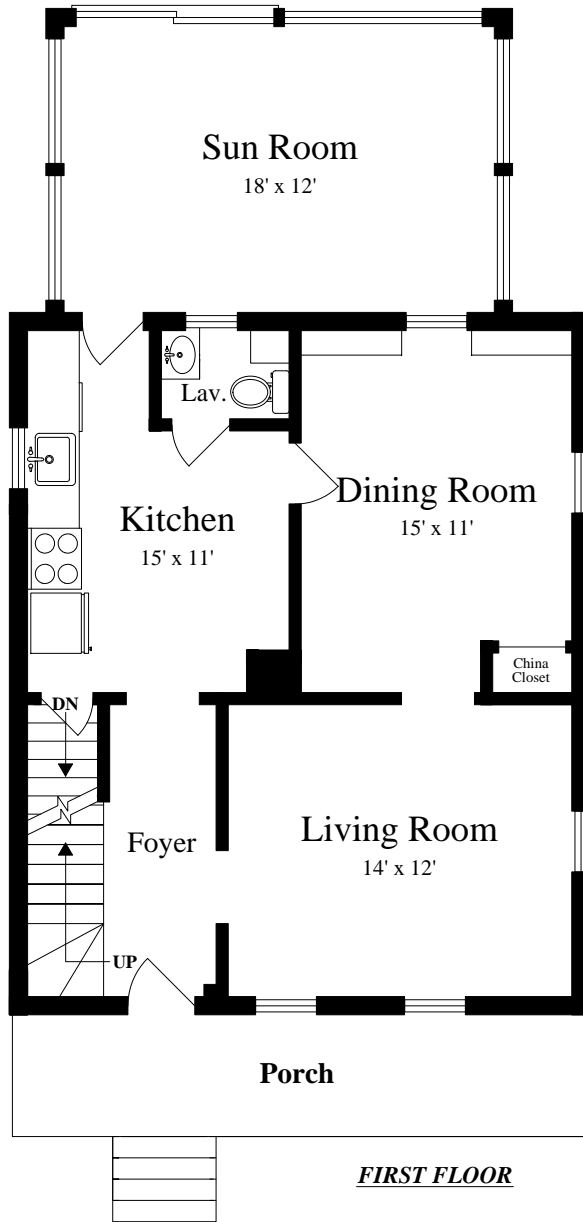

Deluxe Floor Plan

PDF Sample

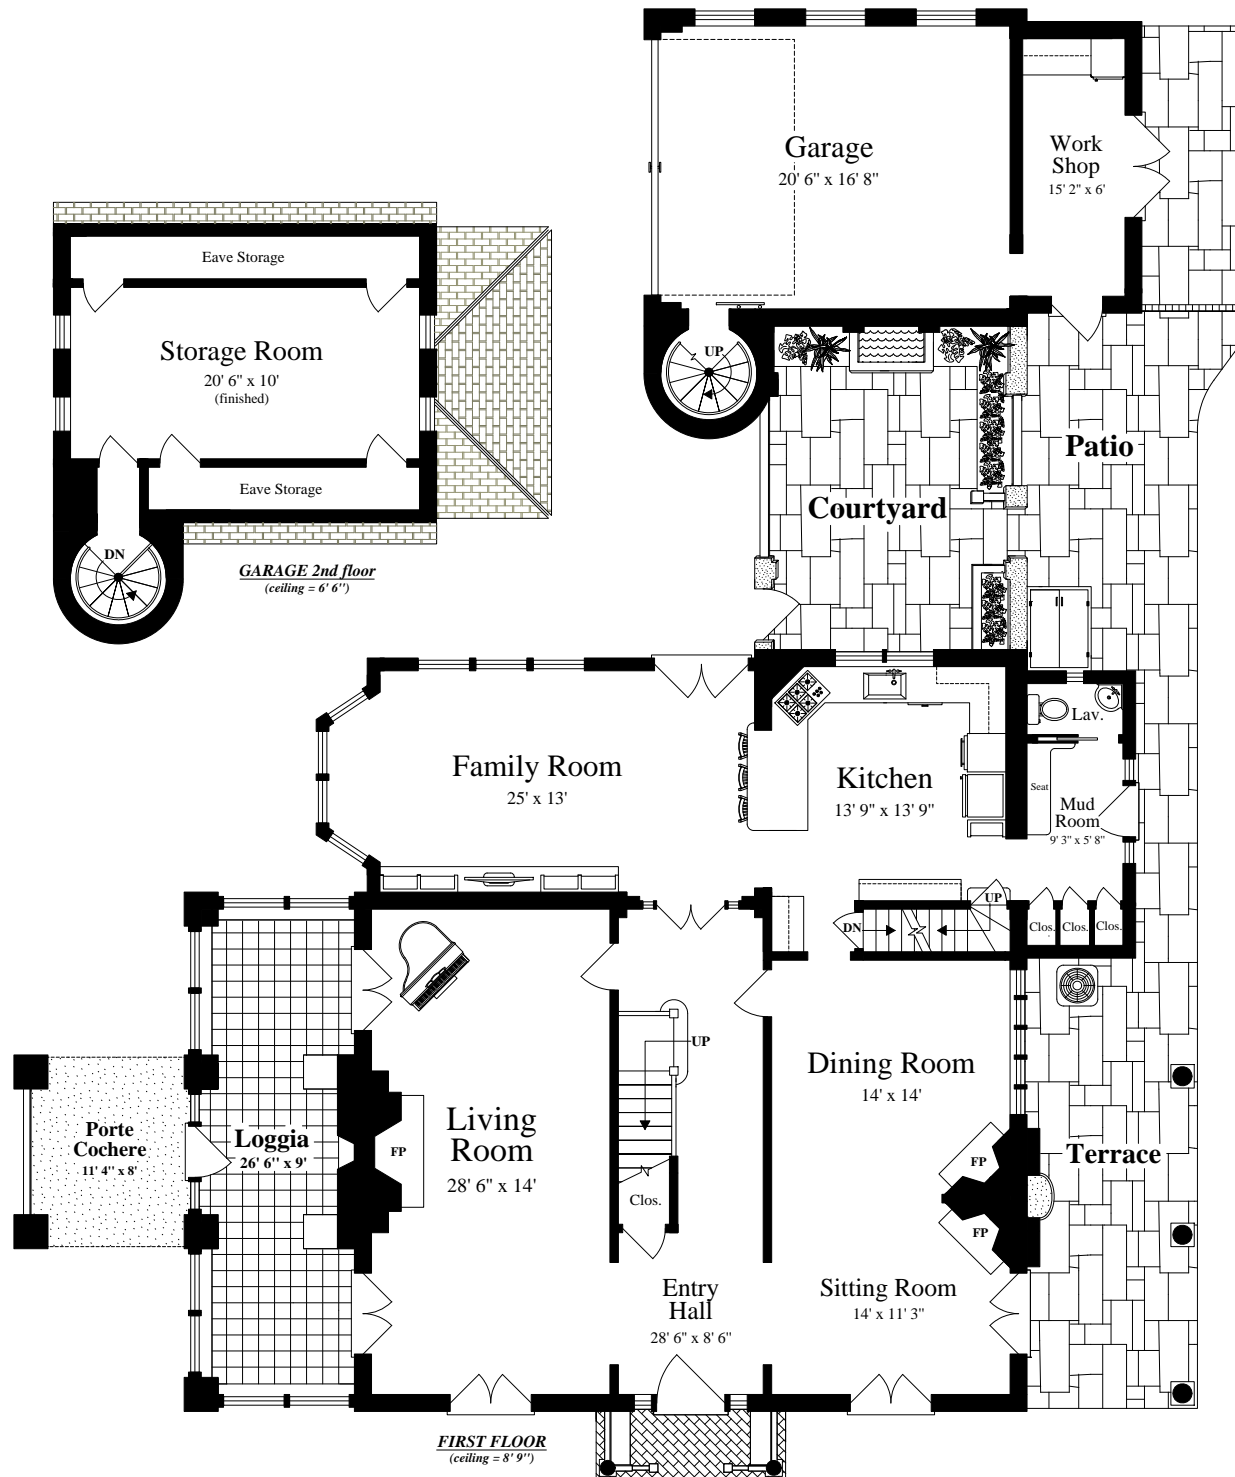

Scale: 5/32" = 1'

The details and specifications of these floor plans are approximations only. No warranties are made as to their accuracy. For more information visit us at www.designsbyjohnclark.com
© 2017 Designs by John Clark, All Rights Reserved

